


DRAWN: R.RETTLER	ISSUED FOR
CHECKED: H.BARKER	
DOCUMENT NO. 13078	

**RETTLER**  
 corporation

317 Business Park Drive, Stevens Point, WI 54482  
 Telephone: 715 - 341 - 2633, Fax: 715 - 341 - 0431  
 email: info@rettler.com, website: www.rettler.com


STANLEY-BOYD HIGH SCHOOL  
 ATHLETIC CAMPUS DEVELOPMENT PROJECT  
 SYNTHETIC FIELD LAYOUT - PREFERRED LAYOUT

STANLEY-BOYD SCHOOL DISTRICT  
 507 E. 1ST AVENUE  
 STANLEY, WISCONSIN

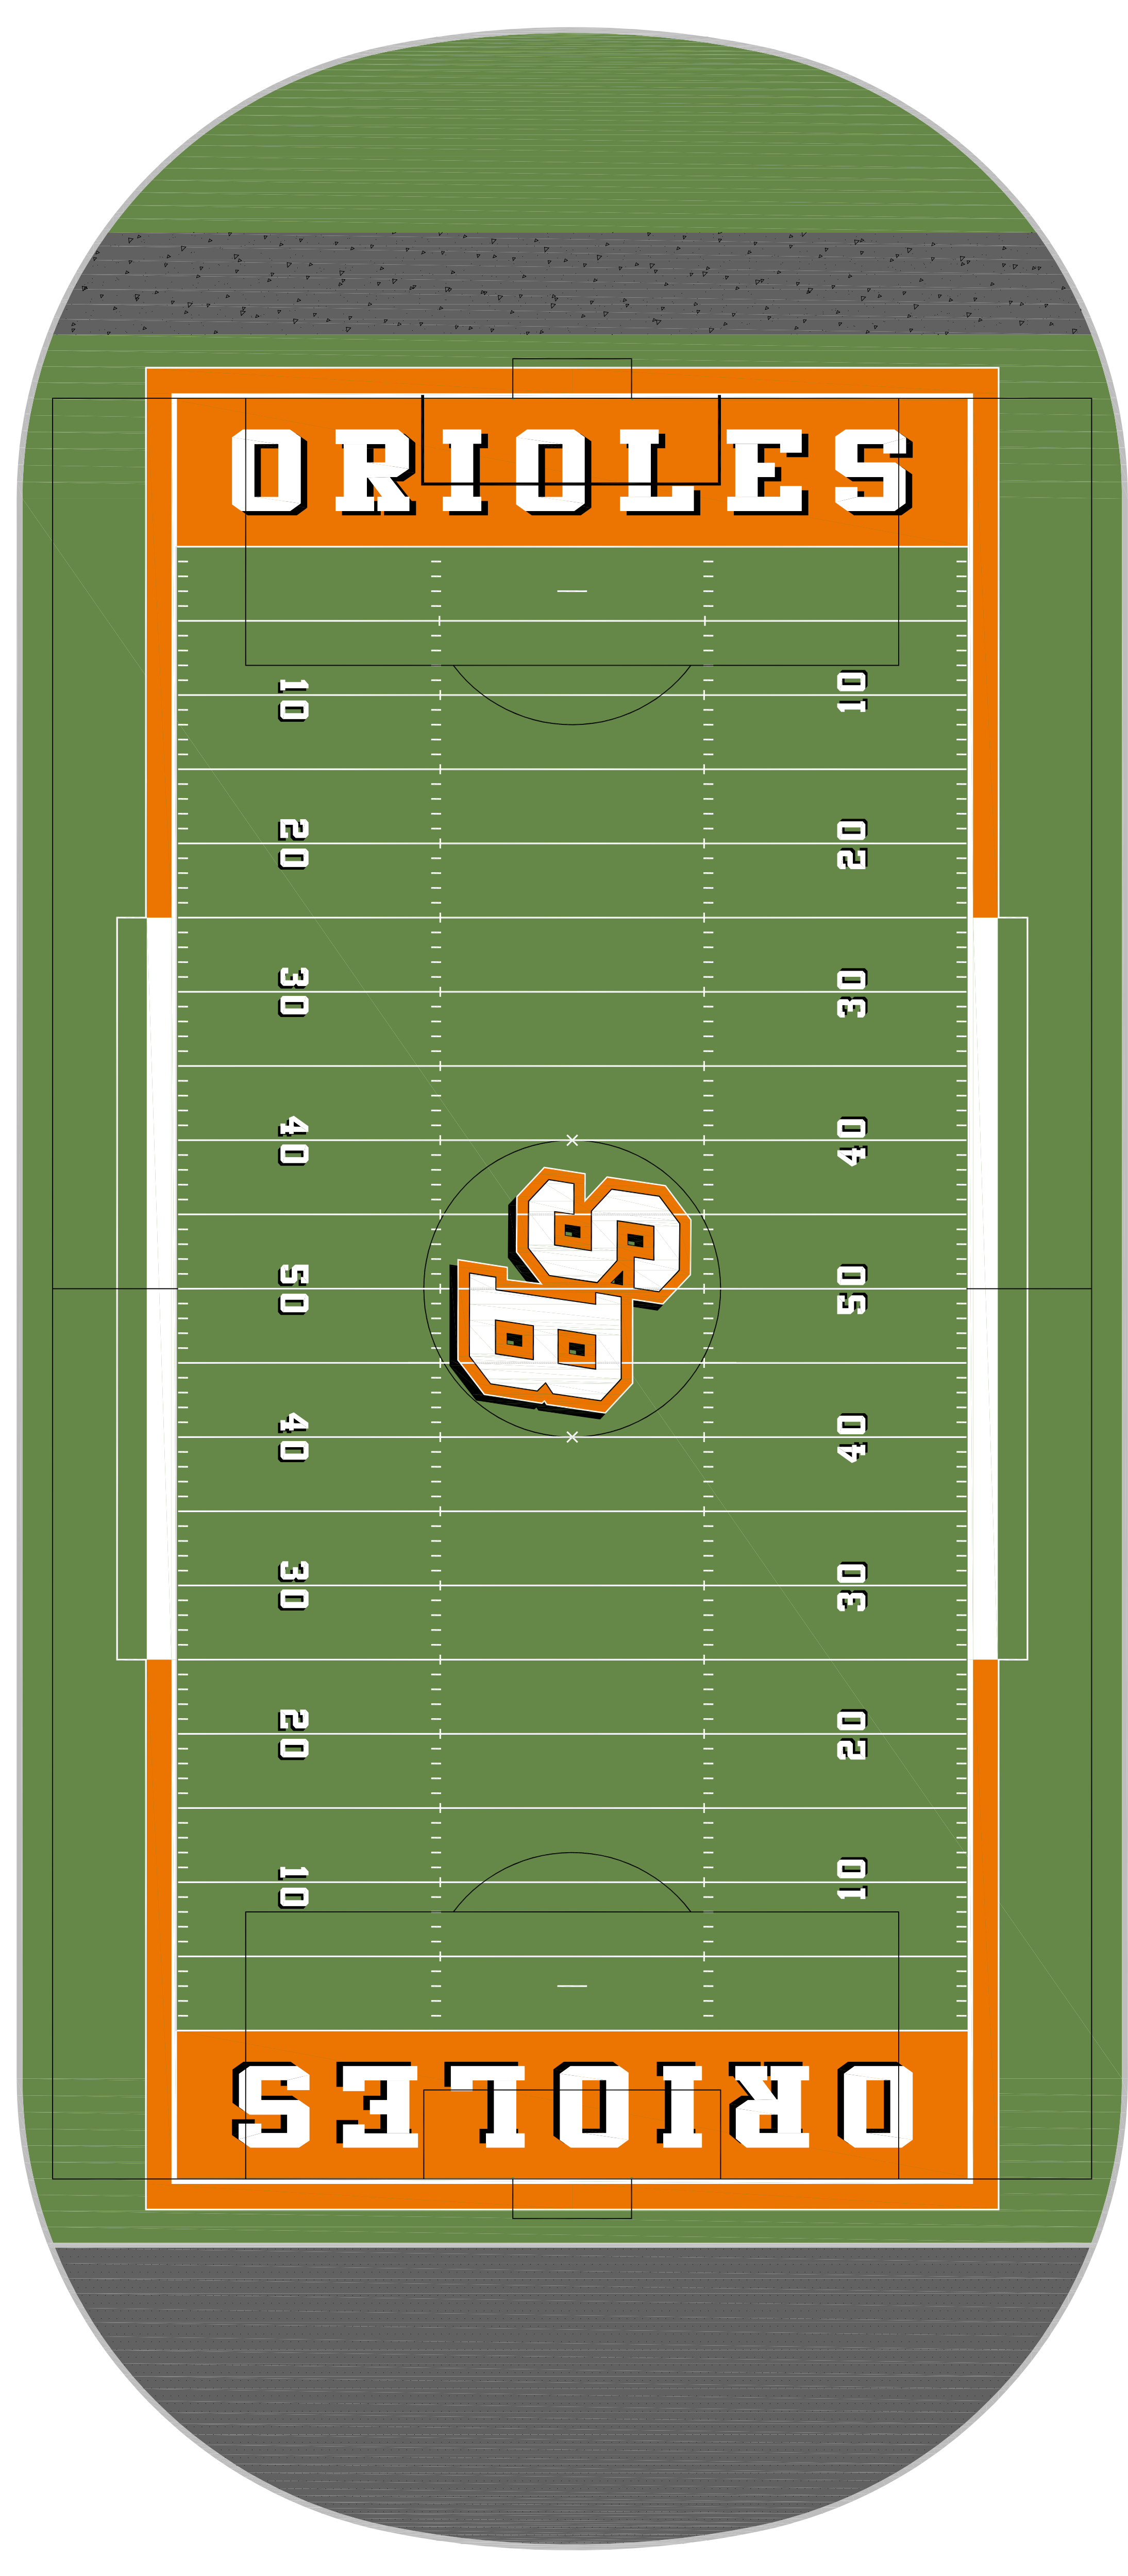


**SITE LAYOUT - LEGEND**

- 5- ASPHALTIC CONCRETE PAVEMENT
- 6- DENSE GRADED BASE
- 12" GRANULAR FILL
- 3- ASPHALTIC CONCRETE PAVEMENT
- 4- GRANULAR FILL
- 12" GRANULAR FILL SAND
- GEOTEXTILE FABRIC
- 5- GEOTEXTILE FABRIC
- MASON SAND
- 6- LIMESTONE SCREENINGS
- 6- 12" MEDIUM RIP RAP UNDER BLEACHERS
- SEWER ATHLETIC TUBE
- PLACE 6" OF AMENDED TOP SOIL
- SYNTHETIC TURF FIELD (BY OTHERS)
- 6" BASE DRAINAGE STONE
- GEO-TEXTILE FABRIC

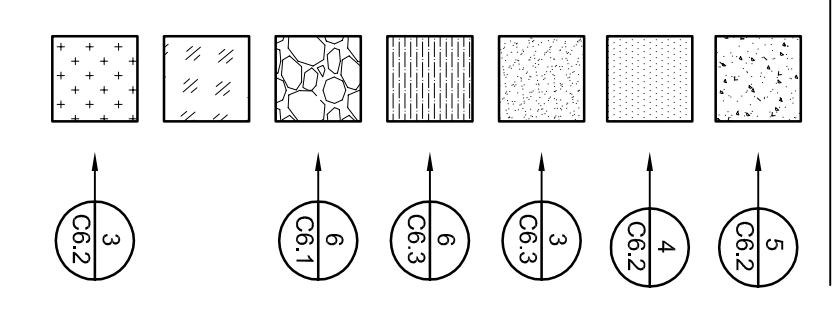

**GENERAL NOTES**

1. CONTRACTOR SHALL CONTACT DIGGERS HOTLINE 5 WORKING DAYS PRIOR TO THE START OF CONSTRUCTION.
2. THE START OF CONSTRUCTION SHALL BE THE DATE OF THE PERMIT TO START TO THE START OF RELOCATION/CONSTRUCTION.
3. ALL PROPOSED DIMENSIONS ARE REFERENCED PARALLEL OR PERPENDICULAR TO THE CENTERLINE OF THE FIELD.
4. GRADE, LINE, AND LEVEL SHALL BE REVIEWED IN THE FIELD BY THE PROJECT ENGINEER.
5. SEWER, UTILITY, AND GRIP/MULCH ALL GENERAL LANDSCAPE AREAS DISTURBED DURING CONSTRUCTION IN ACCORDANCE WITH THE PROJECT SPECIFICATIONS.
6. ALL CONTRACTORS SUBMITTING A BID SHALL VISIT THE SITE AND REVIEW THE EXISTING SITE CONDITIONS PRIOR TO SUBMITTING A BID.

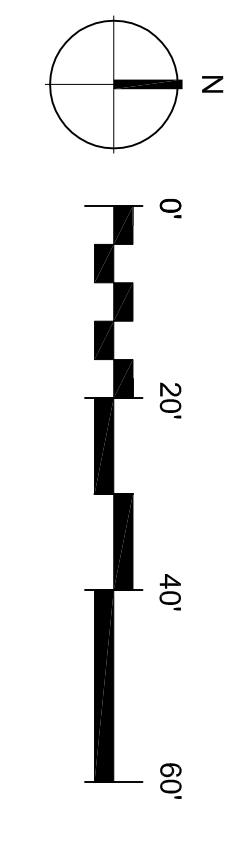

RETTLER CORPORATION HAS PREPARED THESE DRAWINGS AND DOCUMENTS FOR THE PROJECT DESCRIBED HEREIN. RETTLER CORPORATION IS NOT RESPONSIBLE FOR ANY ERRORS, OMISSIONS, OR CONFLICTS WITH ANY OTHER DOCUMENTS OR INFORMATION. RETTLER CORPORATION HAS NOT CONDUCTED A FIELD SURVEY OF THE SITE AND HAS NOT REVIEWED ANY EXISTING SITE INFORMATION. RETTLER CORPORATION HAS NOT CONDUCTED A FIELD SURVEY OF THE SITE AND HAS NOT REVIEWED ANY EXISTING SITE INFORMATION.